

PROPOSED GRAIN MARKET AT KHIZRABAD

AREA 27 ACS, 4K, 10M



S.NO.	TYPE	SIZE	NUMBER
1.	SHOPS	20'-0" X 85'-0" INCLUDING 10'-0" VER.	1 to 56 = (56 nos.)
2.	SHOPS	15'-0" X 40'-0" INCLUDING 10'-0" VER.	57 to 90 = (34 nos.)
3.	SHOPS	15'-0" X 37'-6"	213 to 231 = (19 nos.)
4.	BOOTHES	15'-0" X 37'-6"	123 to 128, 143 to 160 = (24 nos.)
5.	BOOTHES	10'-0" X 19'-6" INCLUDING 7'-6" VER.	91 to 122, 161 to 196 = (68 nos.)
6.	BOOTHES	12'-0" X 27'-6" INCLUDING 7'-6" VER.	129 to 142, 197 to 212 = (30 nos.)

AREA OF COMMON UTILITY/PUBLIC FACILITY

1. SITE FOR CO - OPERATIVE CANTEEN = 7843.26 Sq. Yd. APPX.
2. SITE FOR TELEPHONE EXCHANGE, BANK AND POST OFFICE = 8033.66
3. SITE FOR OFFICE AND REST HOUSE = 6777.18
4. SITE FOR CATTLE SHED , WATER THROUGH AND VET. DISPENSARY = 2830.83
5. SITE FOR STAFF QTRS. = 7719.45
6. SITE FOR GODOWN = 3015.00
7. SITE FOR COVERED PLATFORM = 1588.83
8. SITE FOR COOLER ROOM TOILET = 73.02
9. SITE FOR RESERVED PORTION = 4080.26
10. TOTAL AREA OF SITE = 133432.00 Sq. Ft. (27.57 ACRES)

NOTE:-

1. H.S.A.M. RESERVES THE RIGHT TO MAKE ANY NECESSARY ADDITION AND ALTERATION IN THE DRG. IF NEEDED IN FUTURE.
2. COOLER ROOM AND TOILET CONVERTED IN TO SULABH SAUCHALYA AND APPROVED BY C.A. BOARD ON DATED 14.03.06.
3. BOOTHES 15'-0" X 37'-6" (105 TO 111 = 7 NOS.) HAVE BEEN OMITTED AND IN LIEU OF THIS 11 NOS. OF BOOTHES SIZE 10'-0" X 19'-6" ADDED THE BOUNDARY WALL INFRONT OF BOOTHES DISMENTATED AND IRON GRILL WILL BE PROVIDED WITH TWO NOS. OPENINGS AND APPROVED BY C.A. BOARD ON 23.11.05.
4. THE BOOTHES BETWEEN STAFF QTRS. AND CANTEEN HAVE BEEN REPLAINED SITE FOR COOLER ROOM AND S.S.MARKED AND APPROVED BY C.A. BOARD ON 14.3.06
5. BOOTHES 10'-0" X 27'-6" (179 TO 200) HAS BEEN OMITTED AND IN LIEU OF THESE BOOTHES 30 NOS. OF BOOTHES SIZE 12'-0" X 27'-0" (129 TO 142, 197 TO 212) ADDED AND APPROVED BY C.A. BOARD ON DATED 14.03.06
6. 1.72 ACRES (75227.89 SQ. FT.) LAND MARKED SITE FOR BUS STAND AS APPROVED BY COMPETENT AUTHORITY ON DT.08.09.2016.
7. BOOTHES 12'-0" X 27'-6" (232-303) 72 NOS. HAVE BEEN OMITTED IN VEGETABLE MARKET AND A PART OF THIS SITE HAS BEEN MARKED AS SITE FOR BUS STAND AS APPROVED BY C.A. BOARD ON DT. 08.09.2016

1. R1 INDICATIONS RESERVATION FOR HARIJANS.
2. R2 INDICATIONS RESERVATION FOR OLD LICENSES.
3. R3 INDICATIONS RESERVATION FOR EXSERVICE MAN.
4. R4 INDICATIONS RESERVATION FOR LAND OWNER.
5. R5 INDICATIONS RESERVATION FOR BACK WARD.

sd/-
CHAIRMAN

sd/-
SECRETARY


sd/-
SENIOR TOWN PLANNER

sd/-
ARCHITECT

SCALE:- 1:64

DEALT BY.	CHECKED BY	DRG. NO.	JOB NO.	DATE
		02	32	16-08-16

HARYANA STATE AGRICULTURAL MARKETING BOARD

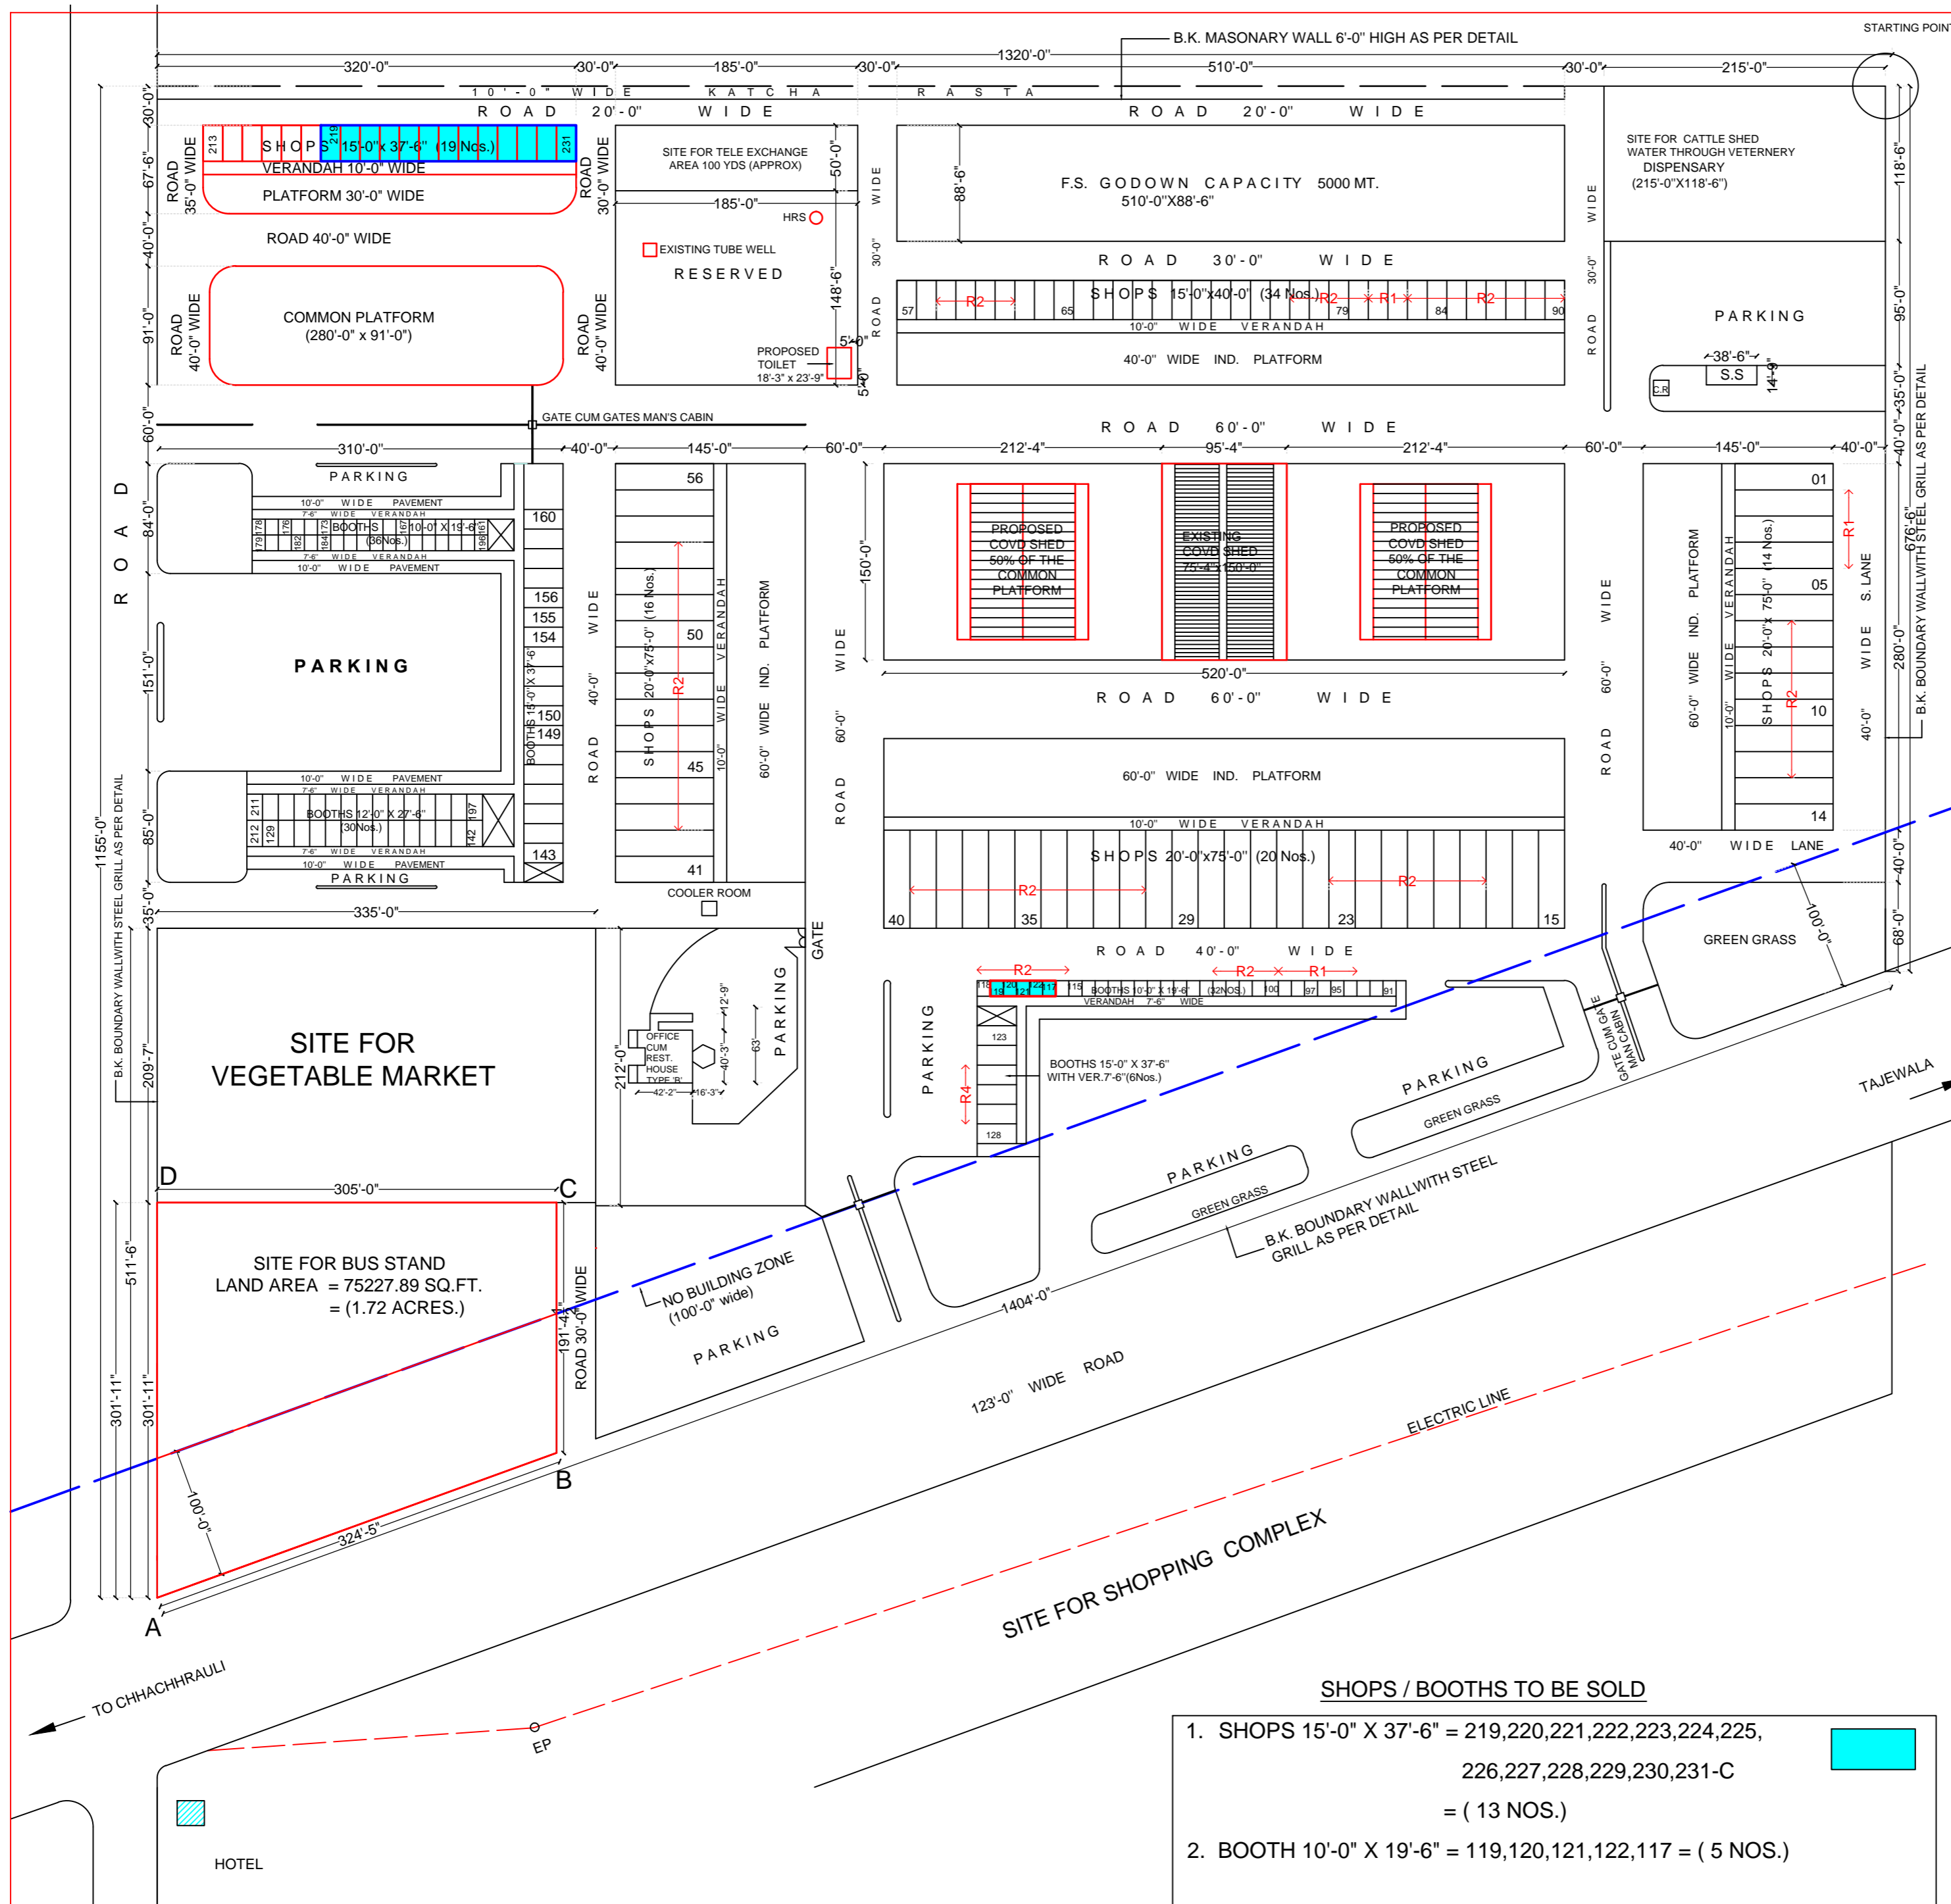

SHOPS / BOOTHS TO BE SOLD

1. SHOPS 15'-0" X 37'-6" = 219,220,221,222,223,224,225, 226,227,228,229,230,231-C = (13 NOS.)
2. BOOTH 10'-0" X 19'-6" = 119,120,121,122,117 = (5 NOS.)

