

COTTON MARKET & FIRE STATION AT BHATTU-KALAN



GENERAL NOTES

CHIEF ENGINEER

ENGINEER IN CHIEF

DIST. TOWN PLANNER

ARCHITECT

ASST. ARCHITECT


SCALE :

DEALT. BY CHKD. BY JOB NO DRG. NO DATED

HARYANA STATE
AGRICULTURAL
MARKETING BOARD

AGRICULTURE LAND

AGRICULTURE LAND

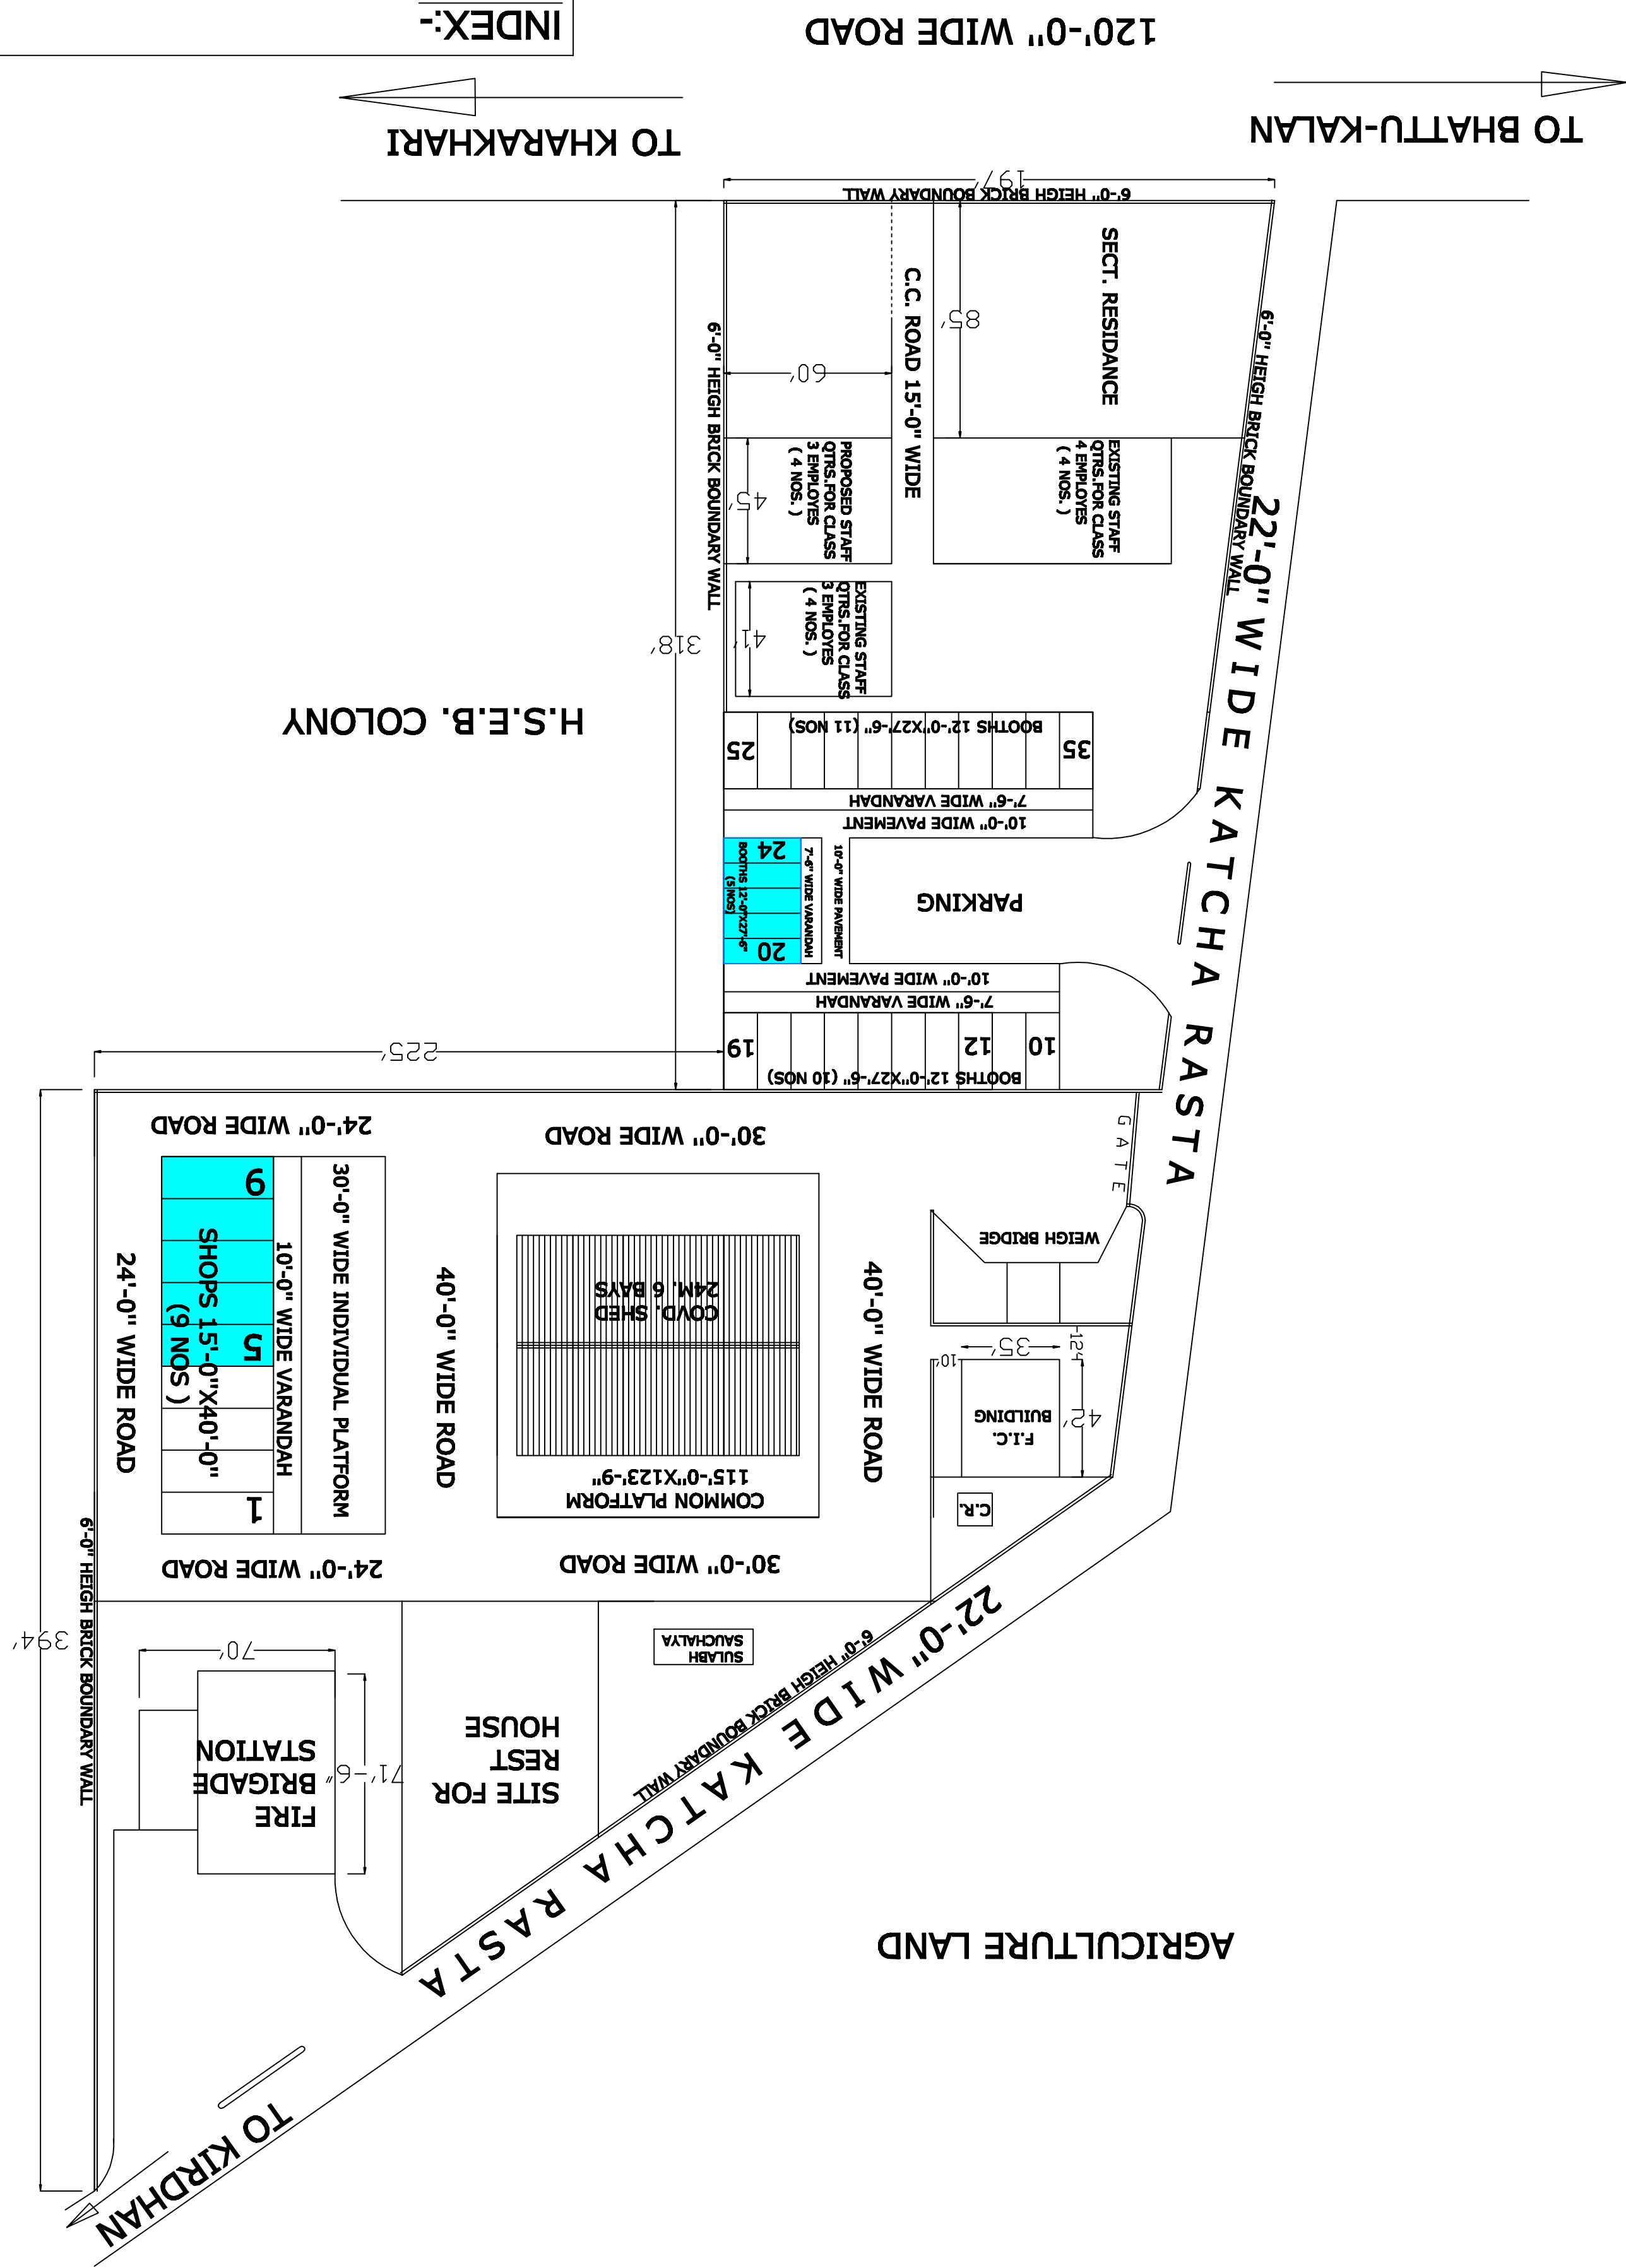

INDEX:-
SHOPS/ BOOTHS TO BE SOLD

- 1. SHOPS 15'-0" x 40'-0" (5,6,7,8,9(c)) = 5 NOS.
- 2. BOOTHS 12'-0" x 27'-6" (20(c),21,22,23,24(c)) = 5 NOS.

